


NR.	FUNCTIUNI PROPUSE	S (mp)	PARDOSELI
S01	SUBSOL	22.40	caramida
S02	SUBSOL	146.50	caramida
S03	FOSA ORCHESTRA	47.85	dusumea
S04	SPATIU TEHNIC SCENA	140.55	dusumea
S05	CORIDOR	184.20	caramida
S06	IMPRESARIAT S.R.	22.70	parchet laminat
S07	DEPOZIT	8.90	cim. scliv.
S08	STATIE ELECTRICA	15.05	cim. scliv.
S09	DEPOZIT POMPIERI	16.65	cim. scliv.
S10	STATIE DE POMPE	9.50	cim. scliv.
S11	STATIE DE POMPE	15.15	cim. scliv.
S12	CORIDOR	24.00	ciment sclivisit
S13	GRUP SANITAR	1.85	ciment sclivisit
S14	VESTIAR PERSONAL BARBATI	26.85	gresie
S15	SPALATORIE	18.70	gresie
S15'	USCATORIE/ CALCATORIE	31.90	gresie
S16	VESTIAR PERSONAL FEMEI	18.75	gresie
S17	GRUP SANITAR	1.85	ciment sclivisit
S18	DEPOZIT ELECTRIC	23.65	cim. scliv.
S19	CORIDOR	30.45	cim. scliv.
S20	SALA DIMMERE	11.70	covor electric??
S21	ATELIER ELECTRIC	17.25	cim. scliv.
S22	DEPOZIT	27.80	cim. scliv.
S23-26	STATIE DE VENTILATIE	46.75	cim. scliv.
TOTAL		910.95	

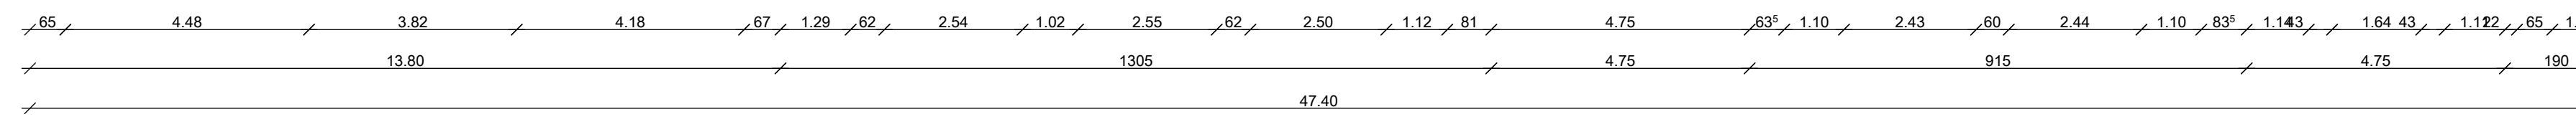

Lucrarea: Reparatii - restaurari Teatrul de Stat Oradea Beneficiar: Consiliul Local Oradea - A.I.O.		PR. NR. 484/2009	PRO-ARH <small>S.R.L. ORADEA</small>
Sef proiect: arh. Pafka Ernest Proiectat: arh. Pafka Ernest		PL. NR. 2/A	
Intocmit: arh. Kiraly Aniko		01.2011	
PLAN SUBSOL SC.1/100			